



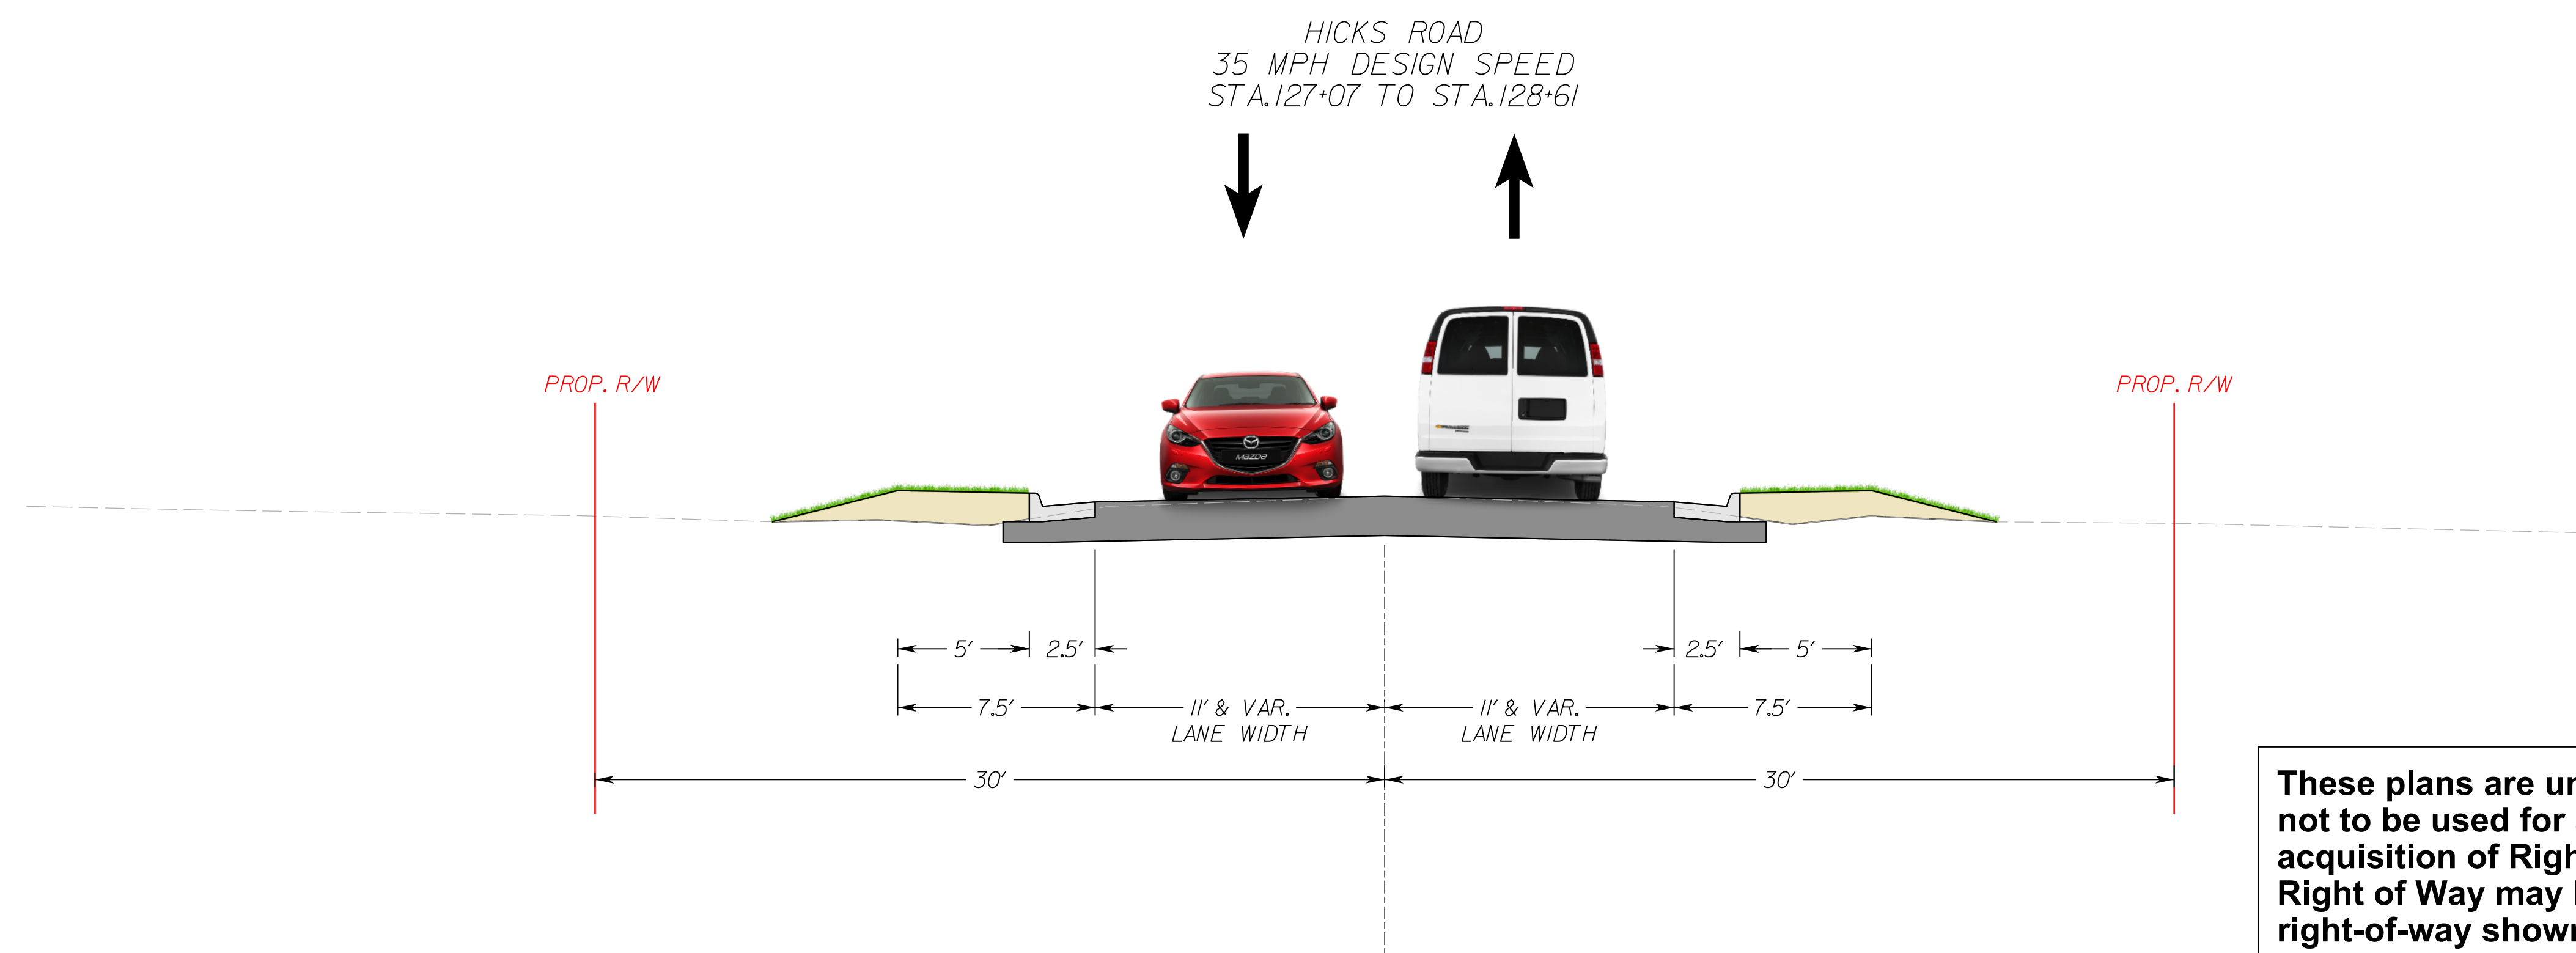

HICKS ROAD IMPROVEMENT PROJECT

TYPICAL SECTIONS - AUGUST 22, 2016

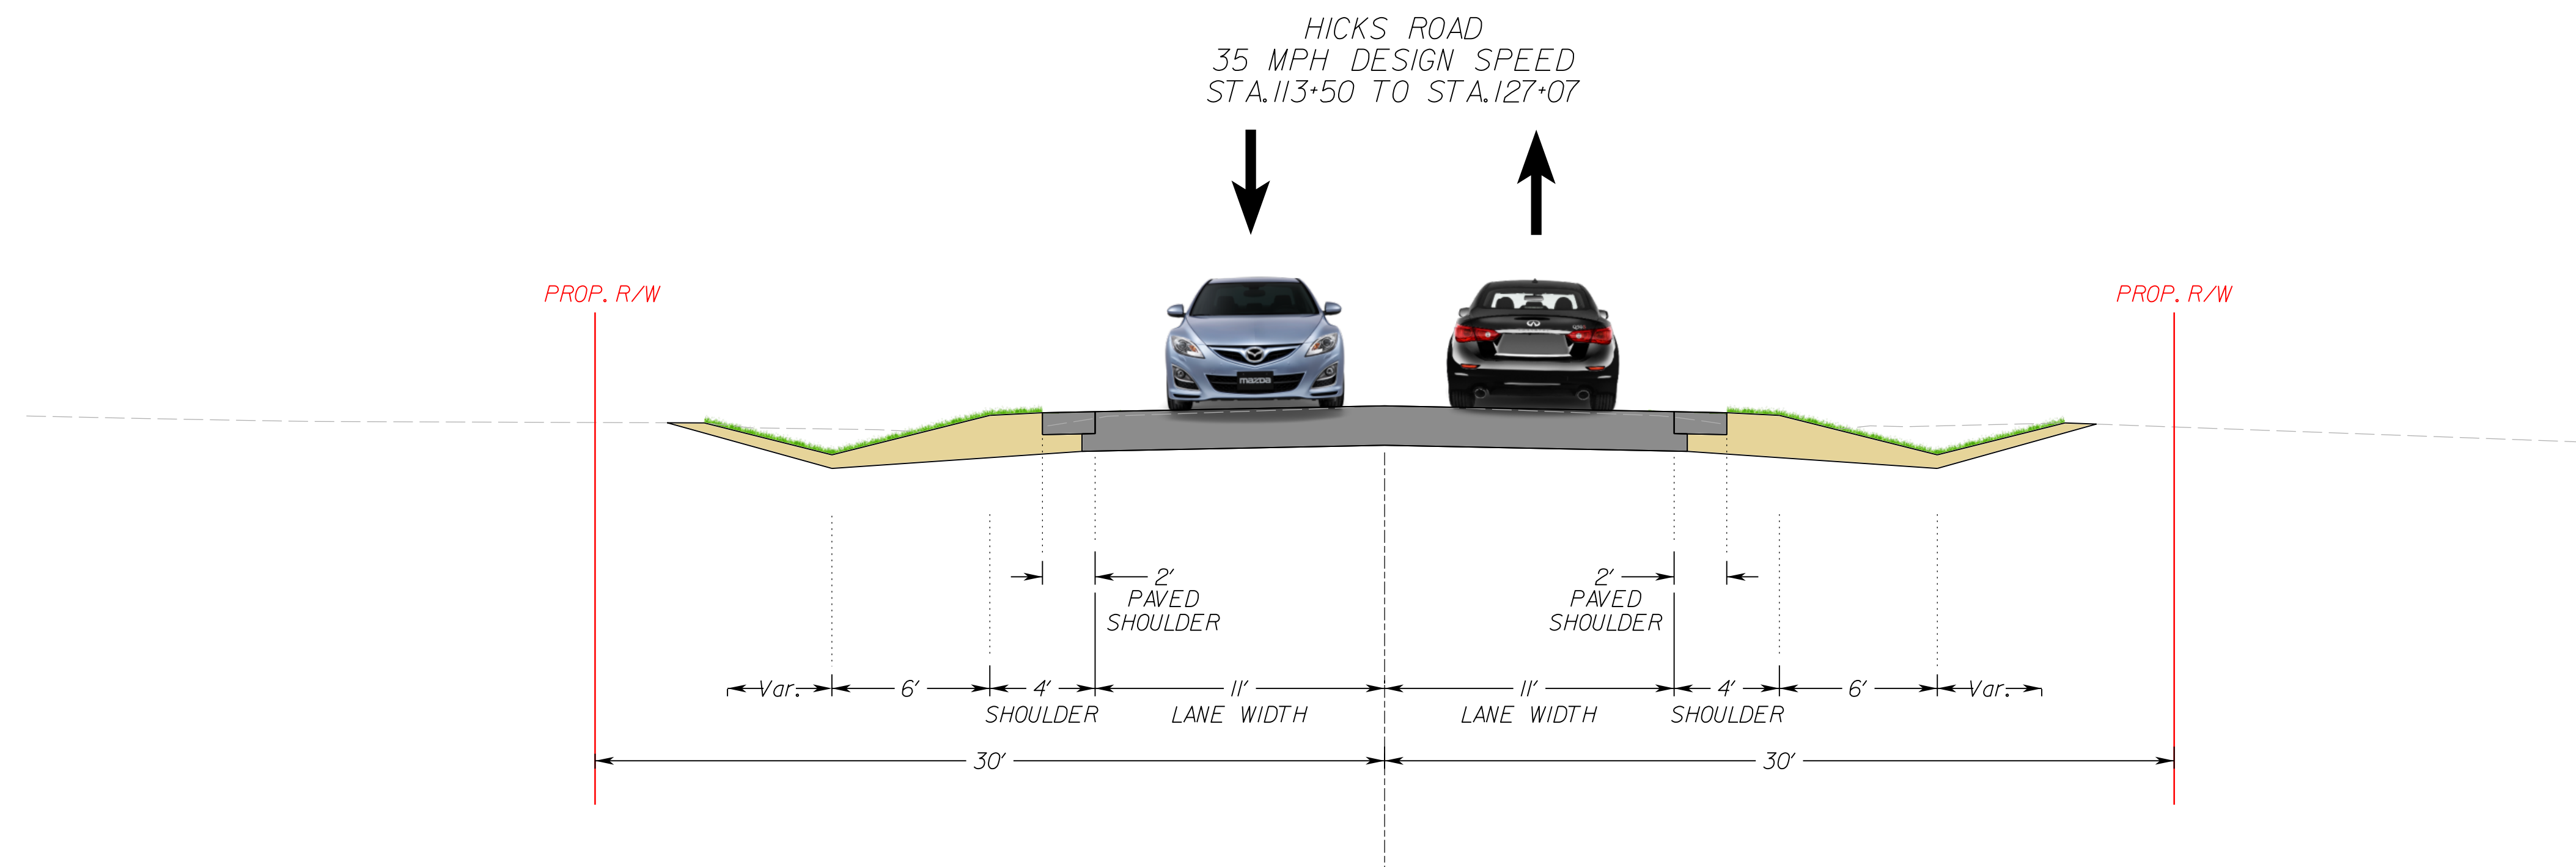

These plans are unfinished and unapproved and are not to be used for any type of construction or the acquisition of Right of Way. Additional Easements for Right of Way may be required beyond the proposed right-of-way shown on these plans.